


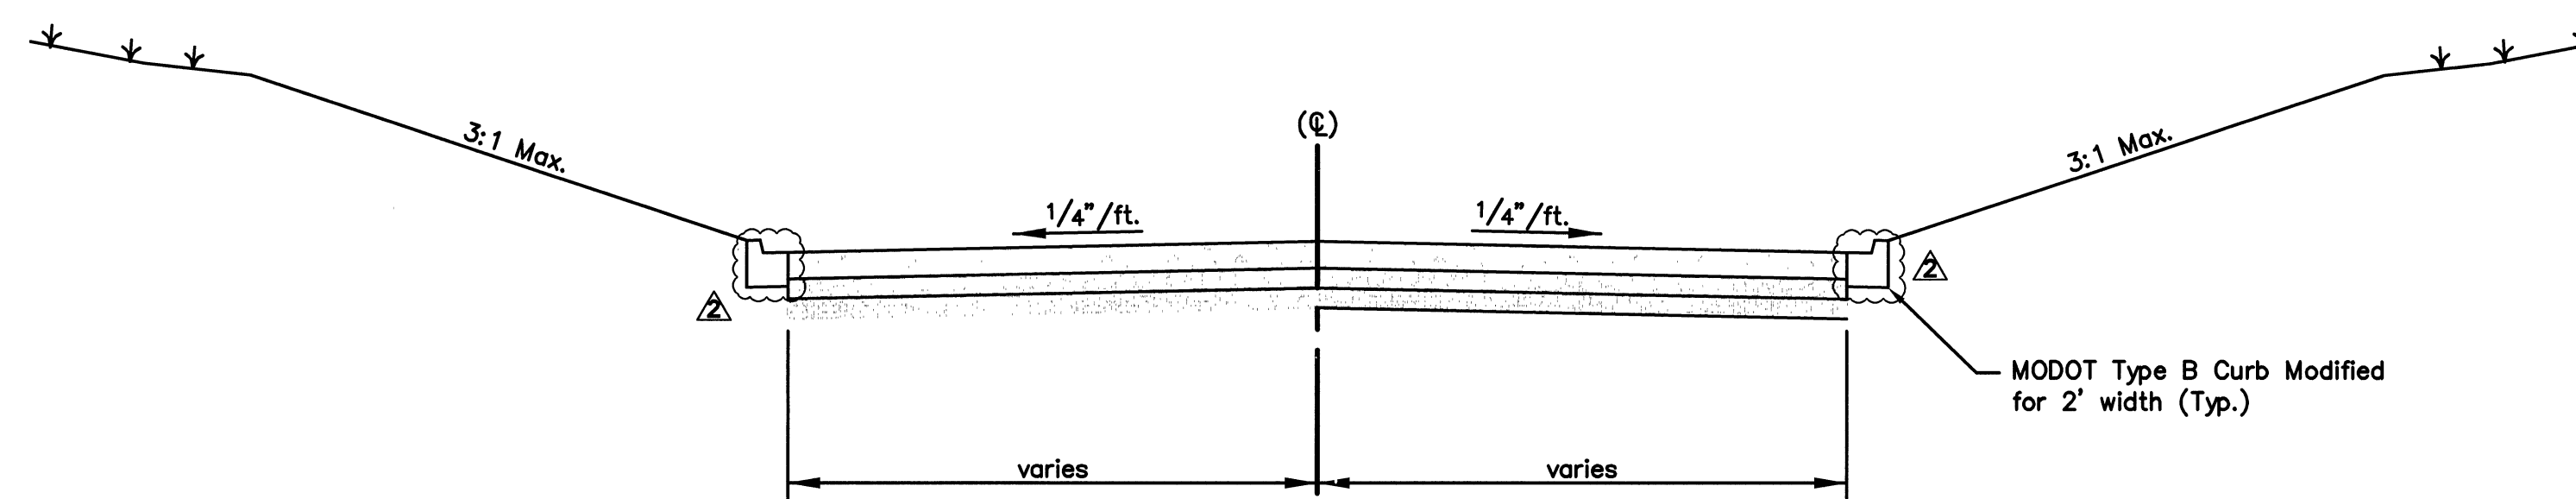


Section A-A

Scale: N.T.S.




Section B-B

Scale: N.T.S.

-  8" PCC Pavement
-  4" Type 5 Aggregate Base
-  6" min. compacted subgrade
95% of standard max. density


DATE	P. E. SIGNATURE	DESCRIPTION
04-23-08	R.J.S.	Added sheet
06-19-08	R.J.S.	Revised sections

SECTIONS
CENTERPOINT-KCS
INTERMODAL CENTER

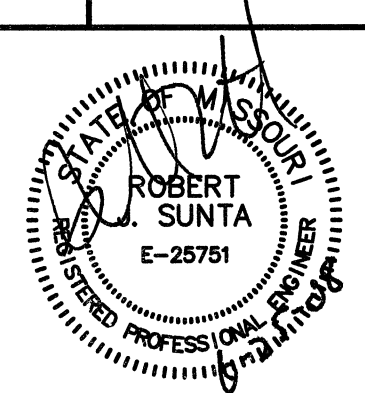

Reviewed By:	S.E.C.
Designed By:	R.J.S.
Drafted By:	J.W.W.

Lutjen Project No.: 07216

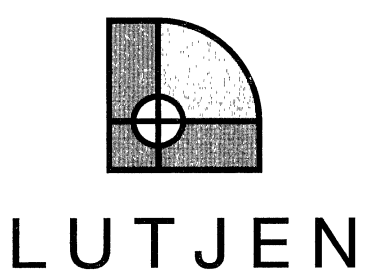

8350 N. Saint Clair Ave.
Kansas City, MO 64151
816.587.4320
816.587.1393 fax
www.lutjen.com

surveying
planning
engineering
landscape architecture

Sheet No.:
2a

Location: N:\Engineering\Richard Gebaur - 07165 & 07166\Drafting\Andrews Road Intersection (MODOT)\Typ - 07216.dwg