



06-30-08	R.J.S.	Deleted signal face 71
07-14-08	R.J.S.	Revised Signs & Deleted signal face 52
10-10-08	R.J.S.	Added Luminaire to Post 6
DATE	P.E. SIGNATURE	DESCRIPTION


ROUTE	STATE	DISTRICT	SHEET NO.
150	MO	4	C15
Centerpoint - KCS Intermodal Center			
Lutjen, Inc.			
COUNTY Jackson			
DATE			10-16-08

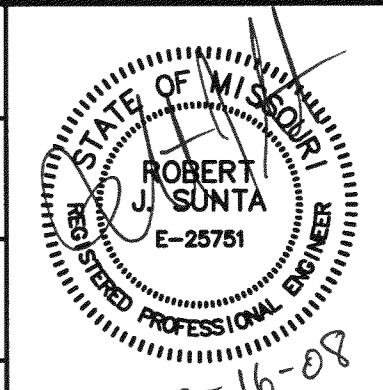

WIRING DIAGRAM

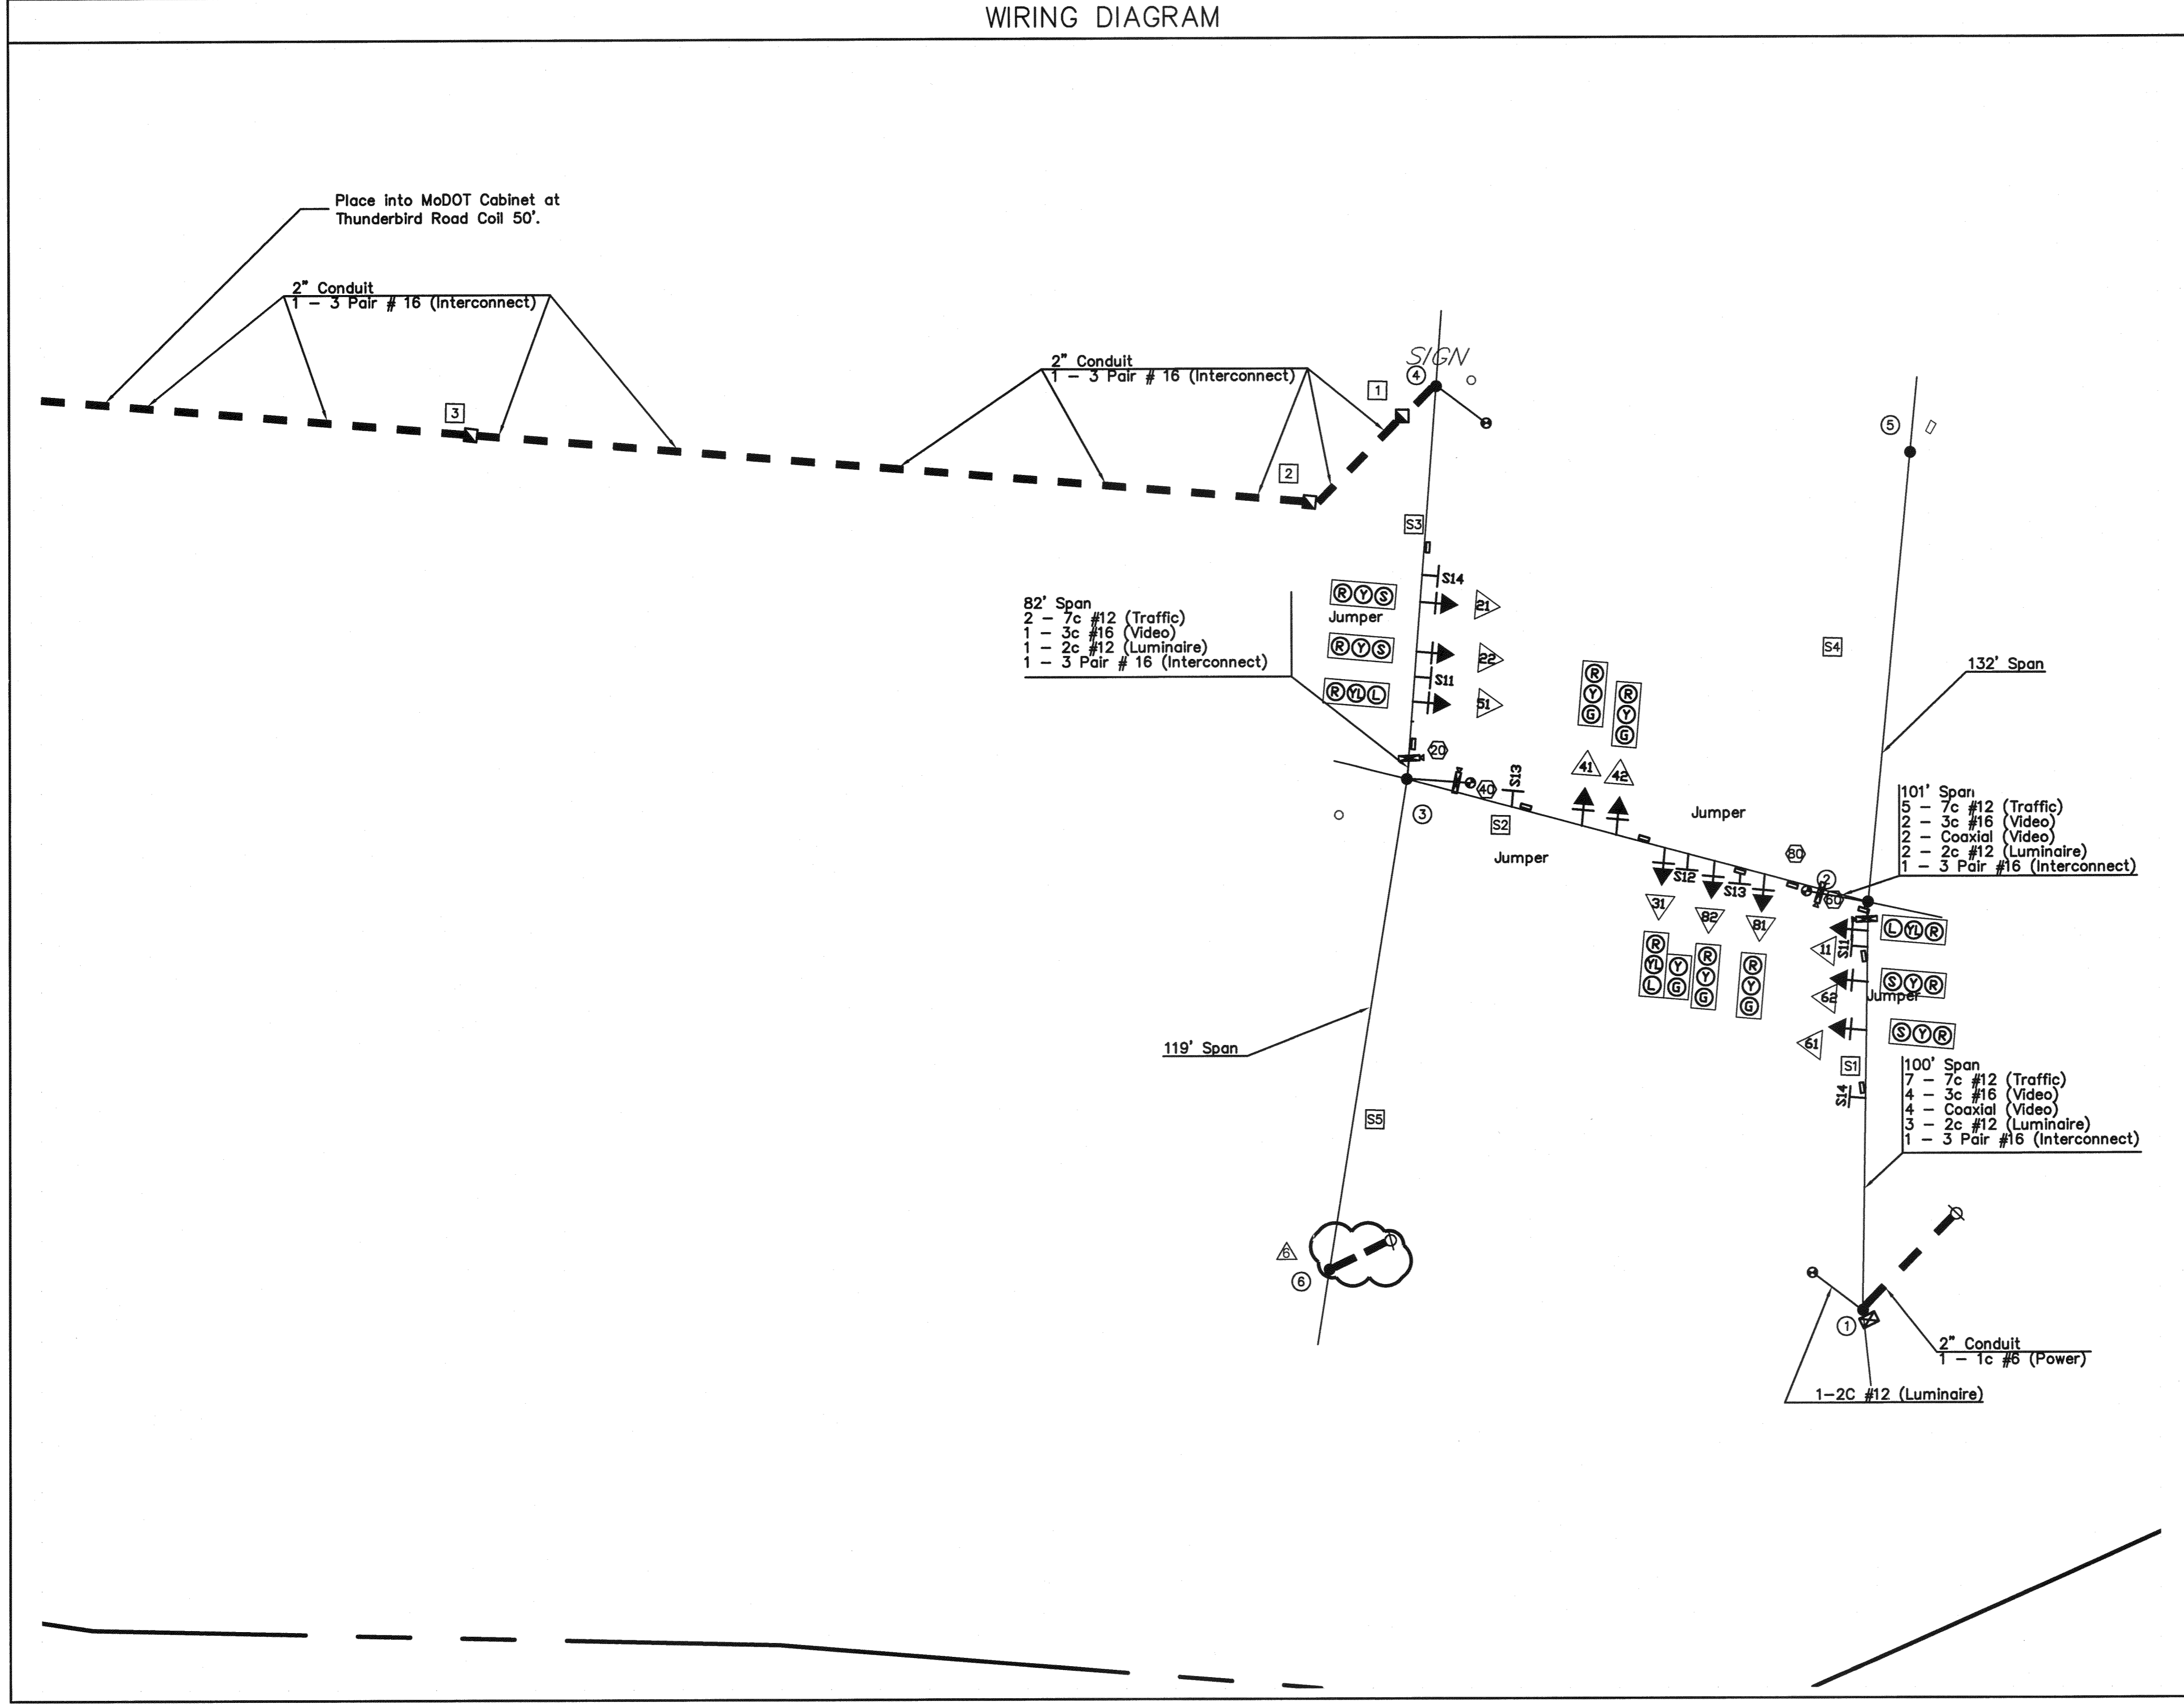

LEGEND

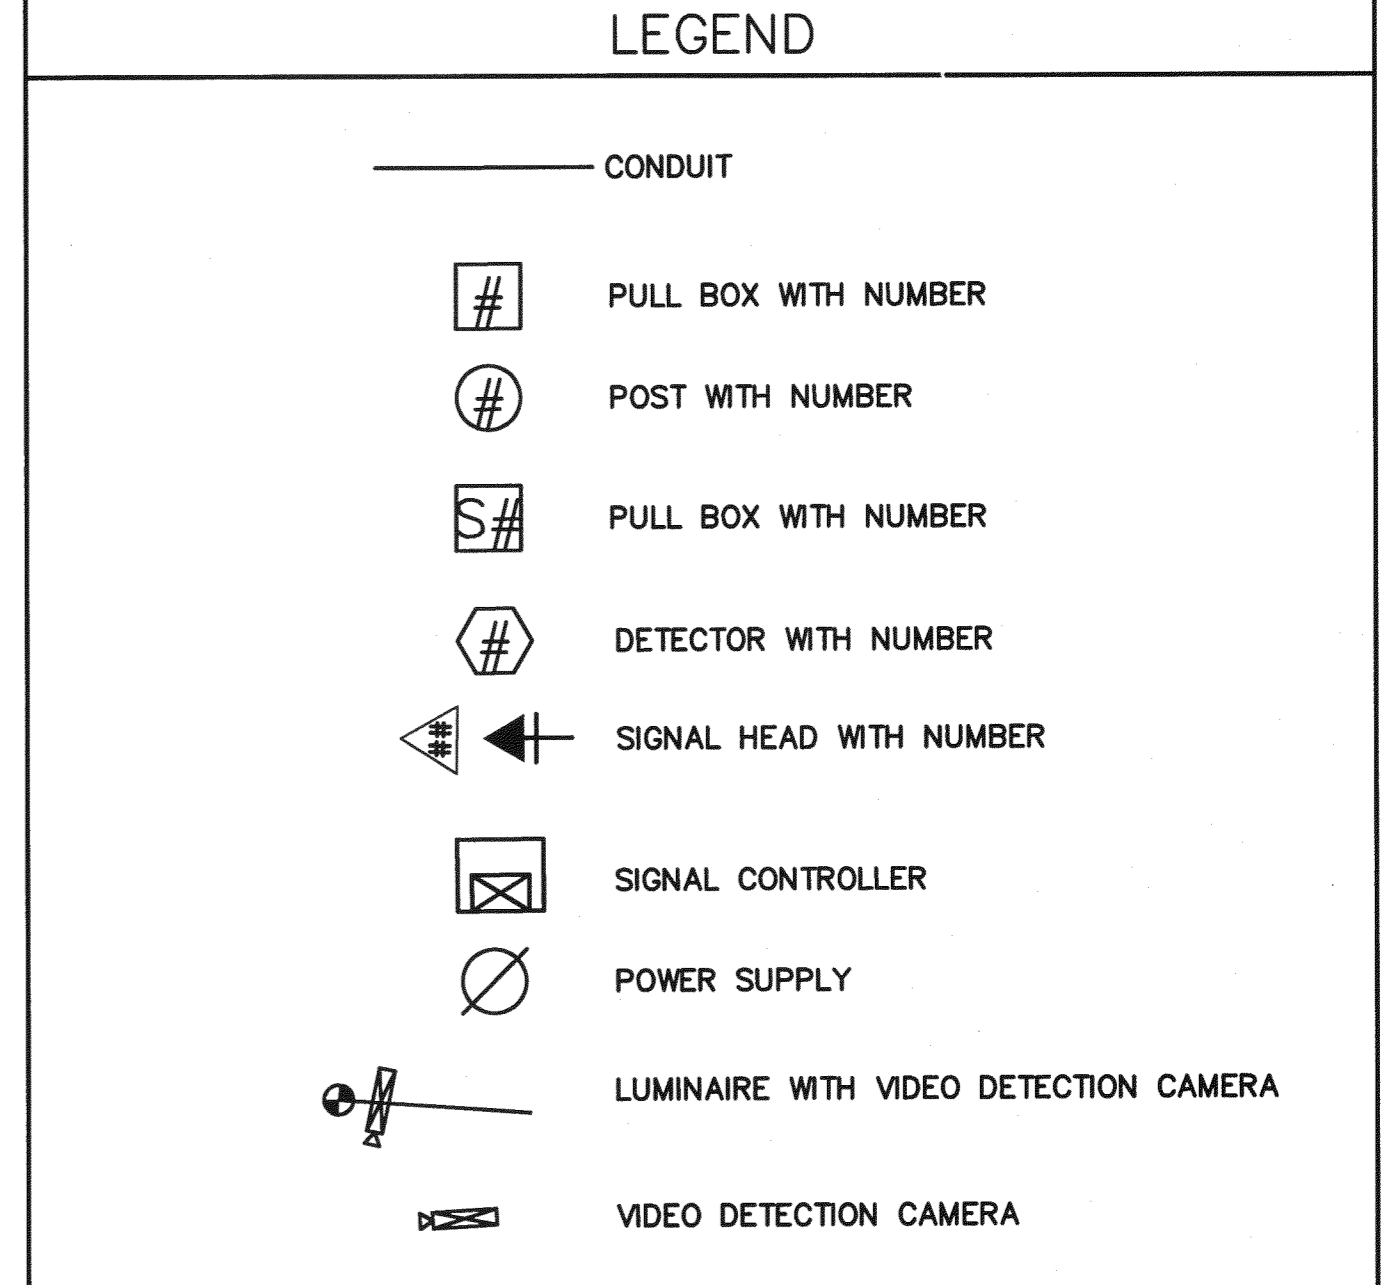

MO 150 & BOTTS ROAD
INTERSECTION