



**BOTTS ROAD & 149TH STREET**

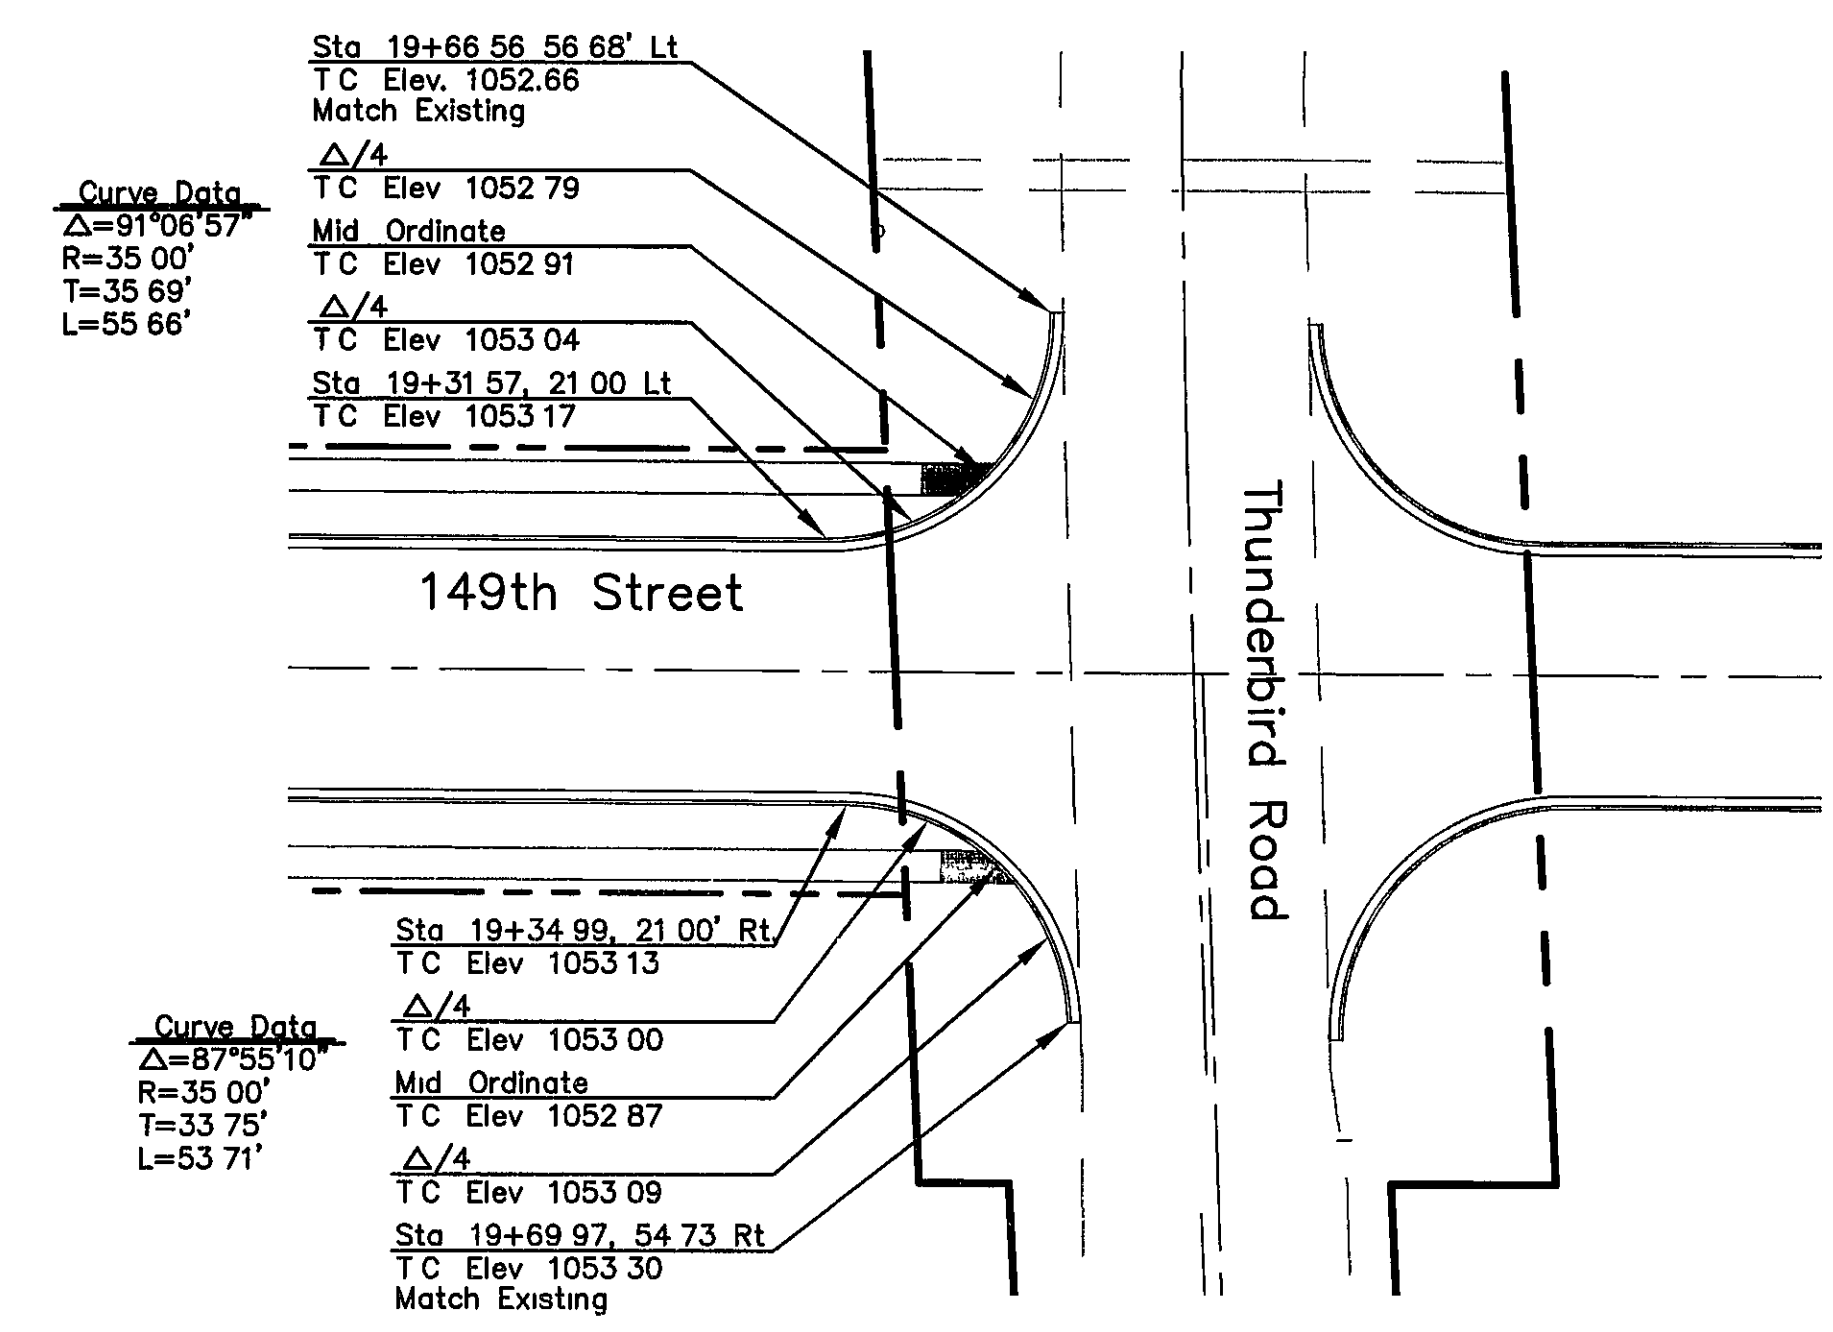

**THUNDERBIRD ROAD & 149TH STREET**

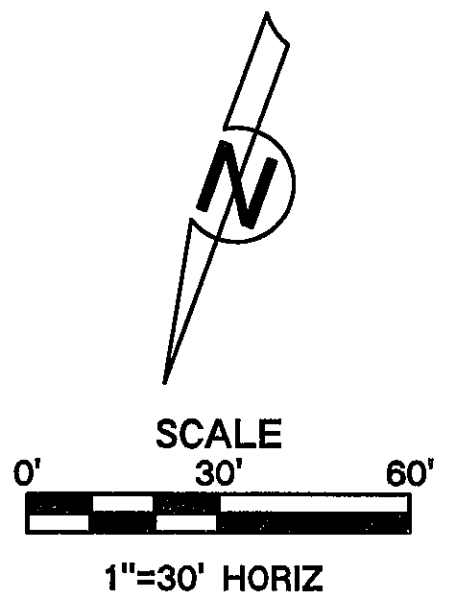

R J S	P E INITIALS	DATE	DESCRIPTION			
02-10-08						
R J S						
02-10-08						
<b>INTERSECTION DETAILS</b>				<b>CENTERPOINT-KCS INTERMODAL CENTER 149th STREET</b>		
Reviewed By	S E C					
Designed By	R J S					
Drafted By	M C D					
Lutjen Project No 07165						
8350 N. Saint Clair Ave Kansas City, MO 64151 816.587.4320 816.587.1393 fax www.lutjen.com surveying planning engineering landscape architecture						
<b>Sheet No.:</b>						
<b>6</b>						

Location N \Engineering\Richard Gebaur - 07165 & 07166 \Drafting\49th Street\1 - 07165.dwg