


NOT AS BUILT





Note: Contractor is to notify Mr. Eddie Shields, Pavement Marking Technician, Street and Traffic Division - Public Works at 513-2672 at least 48 hours prior to placement of markings for inspection of striping layout.

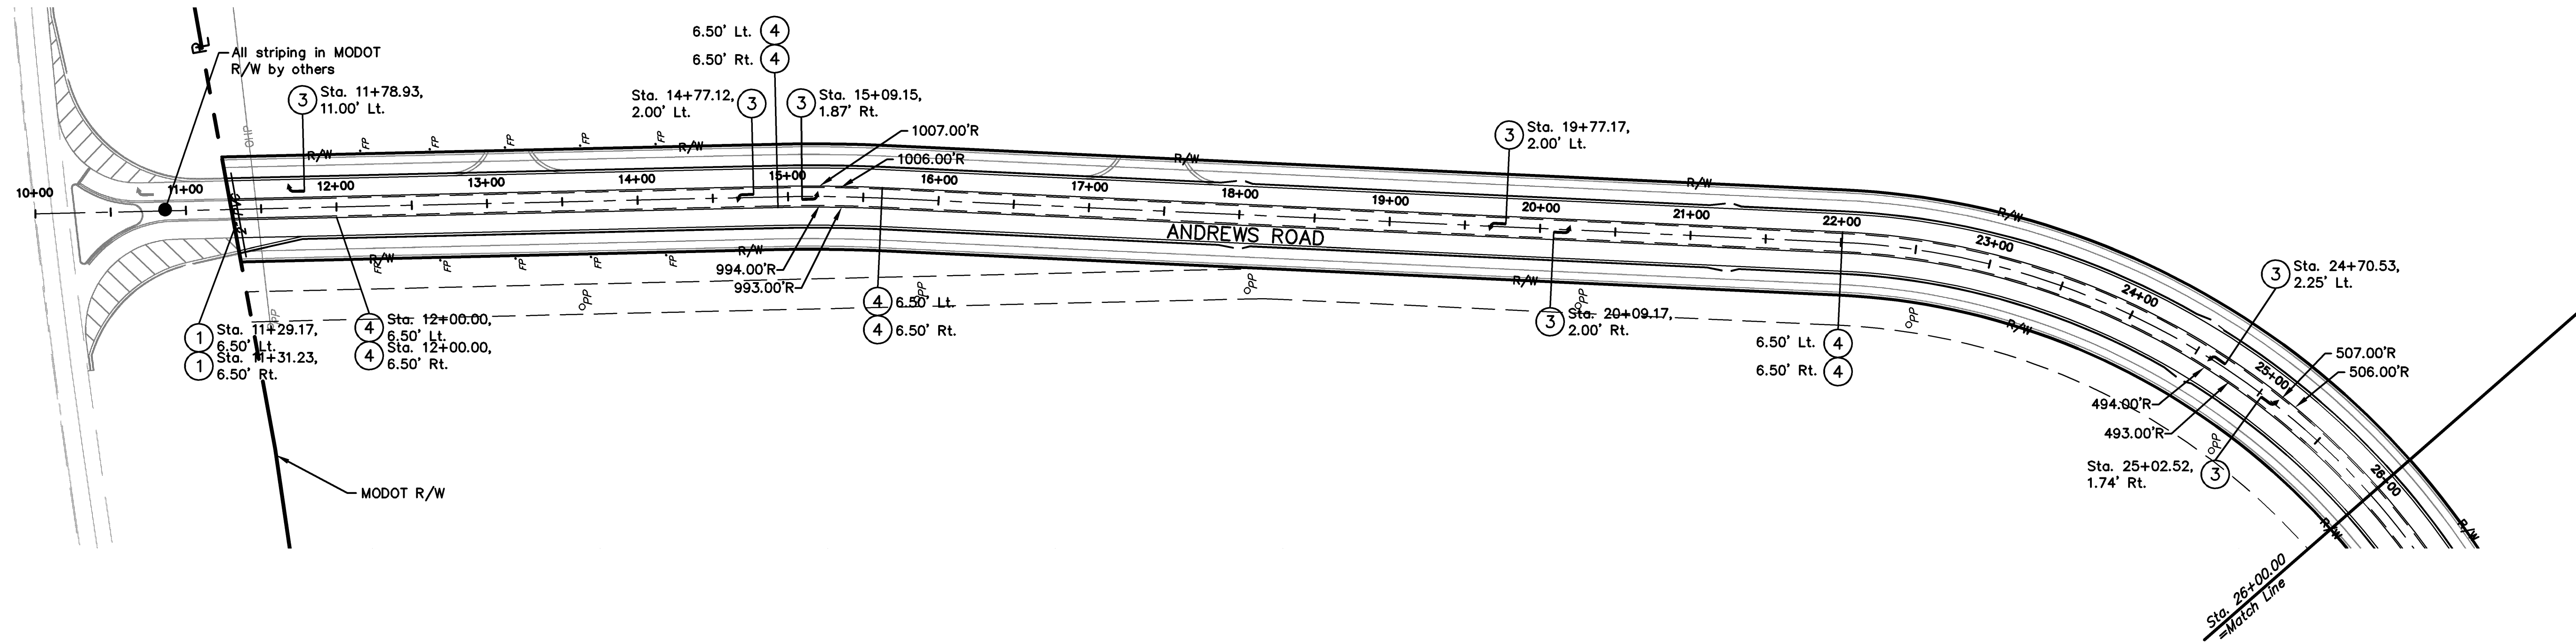

PAVEMENT MARKING - ANDREWS ROAD
Sta. 11+30.00 to Sta. 26+00.00

- ① - 4" Double Solid Yellow Thermoplastic
- ② - 24" White Thermoplastic Stop Bar
- ③ - White Directional Arrows Thermoplastic
- ④ - 4" Double Yellow w/ Solid & Dashed (Inside) Thermoplastic (See Detail)

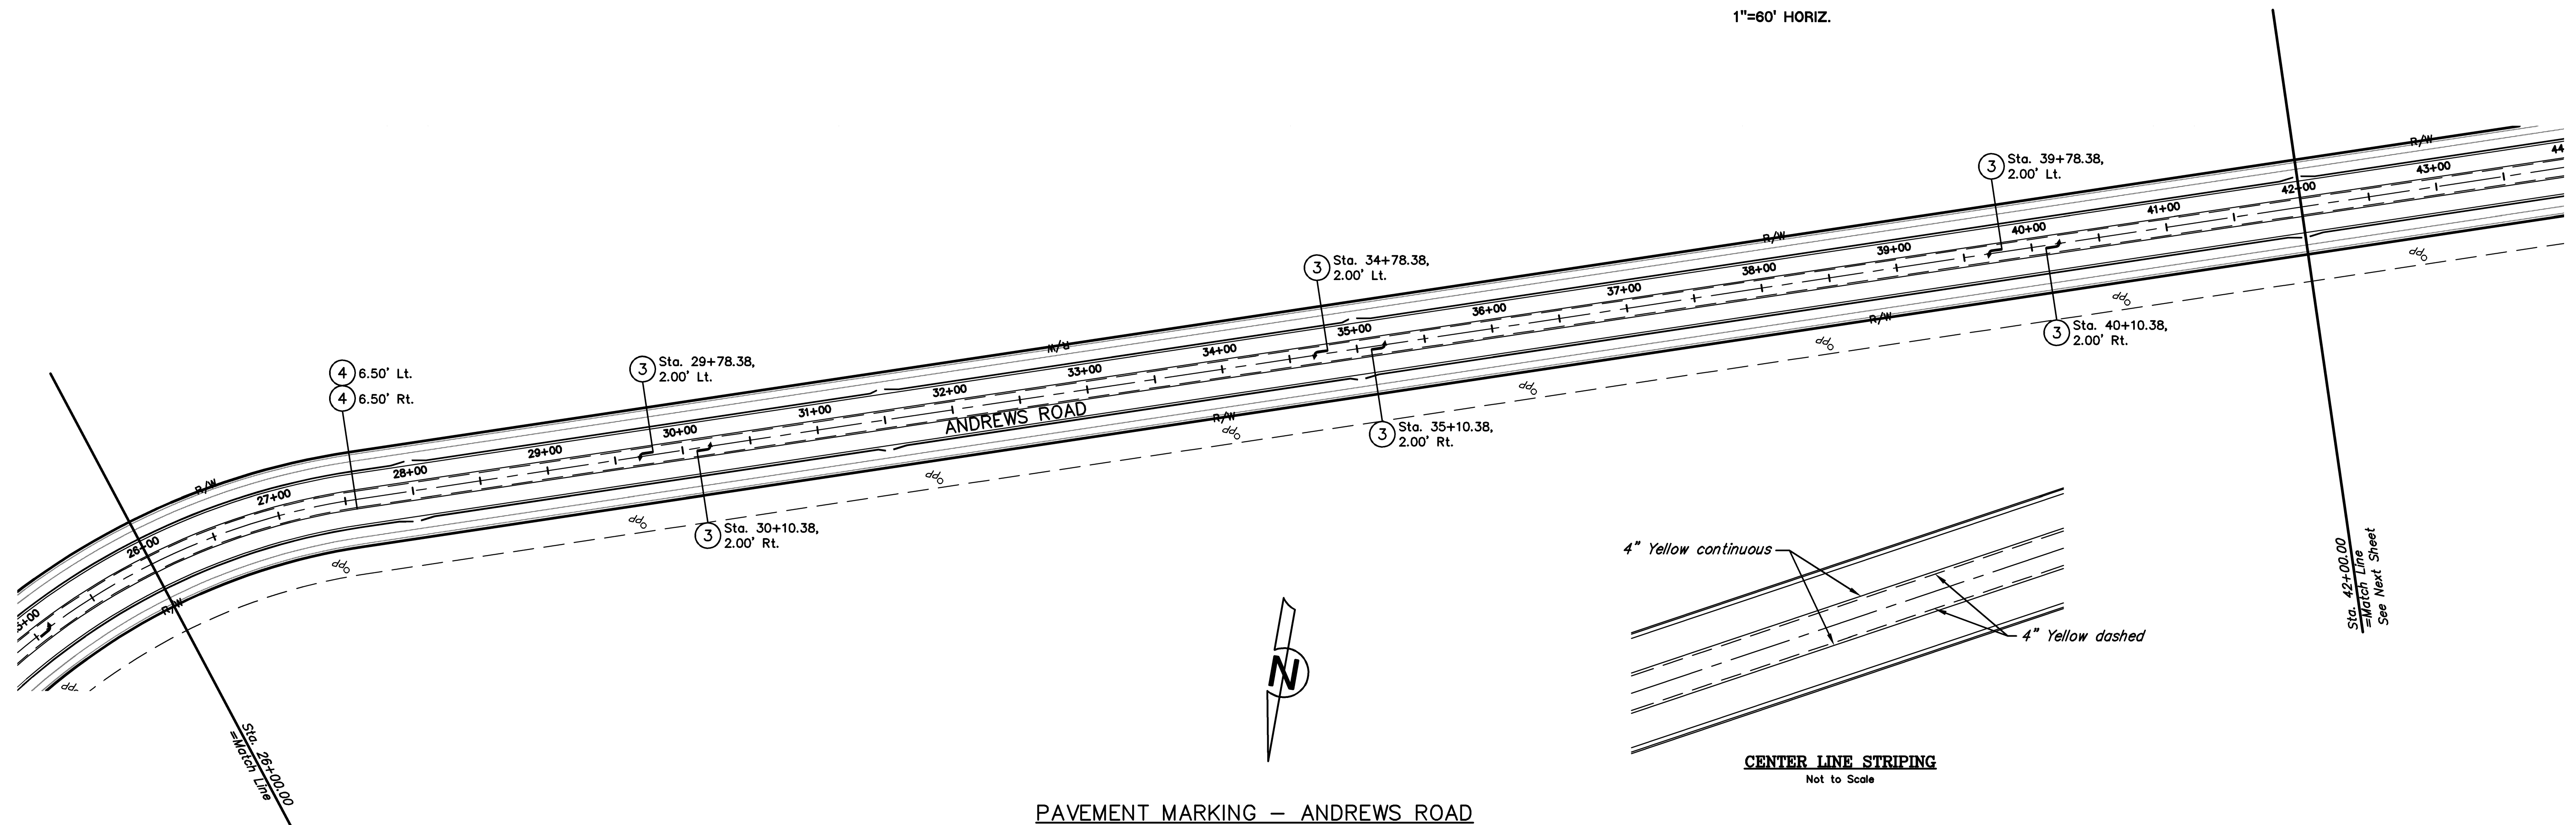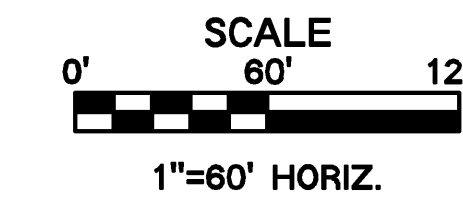


PAVEMENT MARKING - ANDREWS ROAD
Sta. 26+00.00 to Sta. 42+00.00

CENTER LINE STRIPING
Not to Scale

DATE	P.E. SIGNATURE	DESCRIPTION
10-01-07	R.J.S.	Prepared for Review.
01-25-08	R.J.S.	Revised striping layout
06-20-08	R.J.S.	Revised striping layout

PAVEMENT MARKING PLAN
CENTERPOINT-KCS
INTERMODAL CENTER

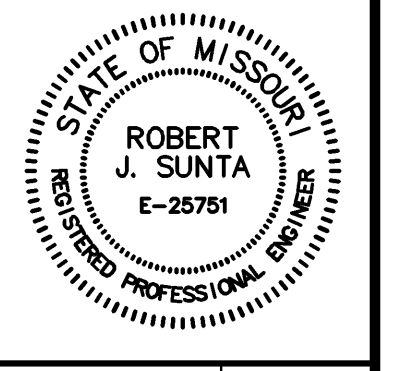

Reviewed By: S.E.C.
Designed By: R.J.S.
Drafted By: J.W.W.
Lutjen Project No.: 07165

Sheet No.:
40

Location: N:\Engineering\Richard Gebaur - 07165 & 07166\Drafting\Andrews Road\As Built\Street & Storm\PM1 - 07216.dwg